


# Sandringham Park Playground

*Design for Wetherby Town Council*



SANDRINGHAM PARK - WETHERBY TOWN COUNCIL | CAS-256337-L3T955 | 26/10/2023 | DRAWN BY: R.B + E.M | NOTE: PLEASE DO NOT SCALE FROM THIS DRAWING. THIS DRAWING IS NOT TO SCALE. PLEASE SEE SEPERATE SCALE DRAWING. THIS IS PURELY AN ARTISTS IMPRESSION.

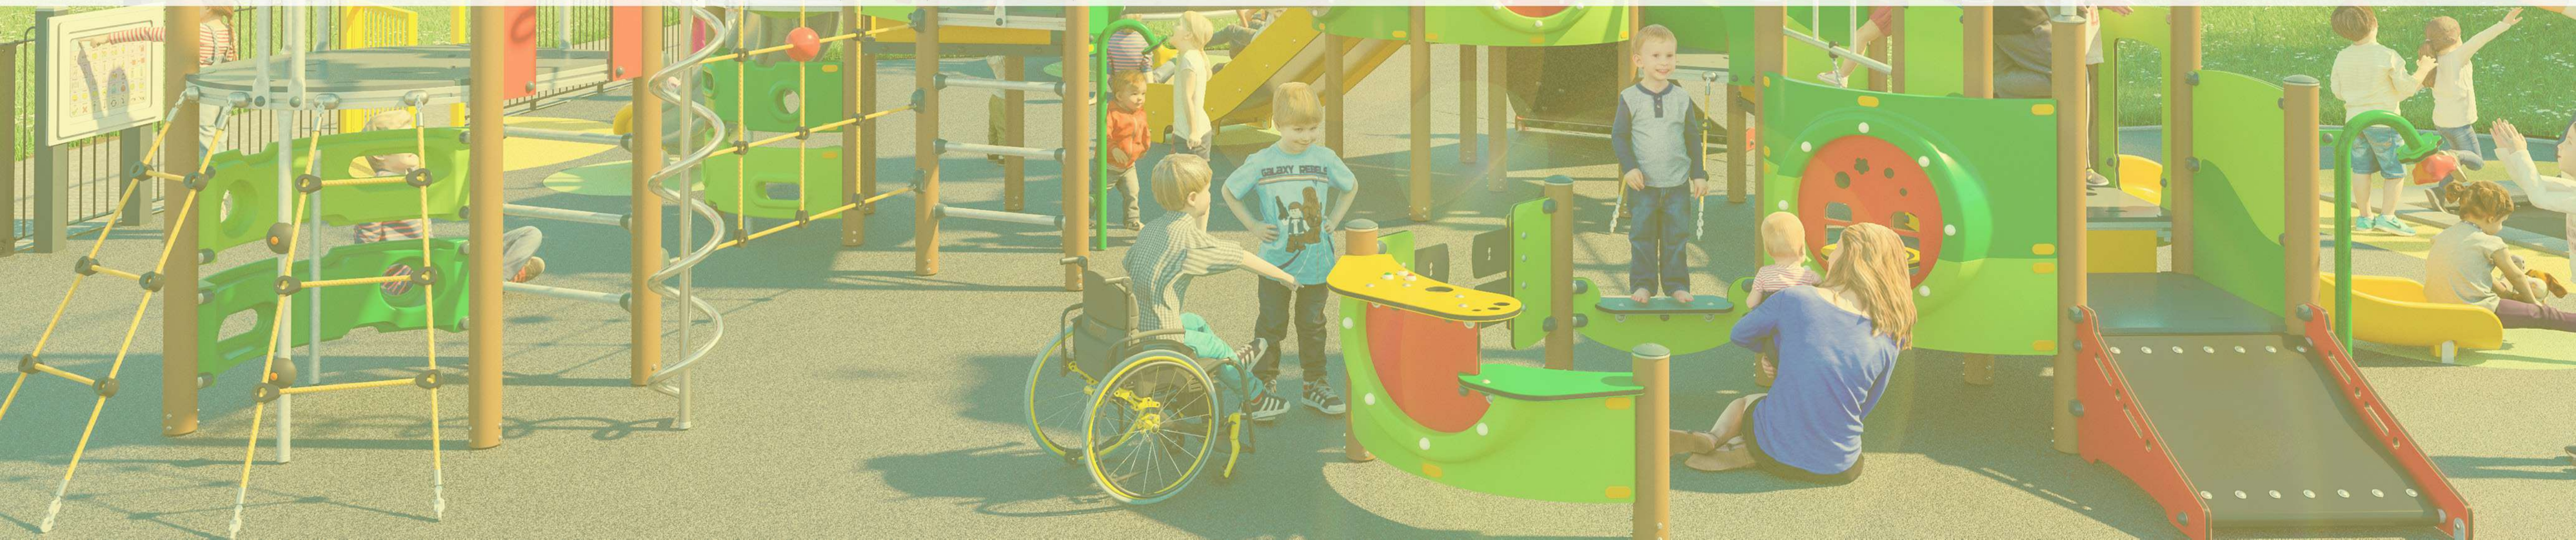





# Sandringham Park Playground

Design for Wetherby Town Council

3D Visual - Page 1 of 4

95+  
USERS

40+  
PLAY  
FEATURES

AGE  
2-6  
RANGE

ZONE 2

Wetherby Town  
Tour



VARIETY OF SWINGS  
X2 CRADLE SEATS X2 FLAT SEATS  
X1 SHELL SEAT

ZONE 4

Multi Goal  
Zone



KOMPAN  
Let's play

ZONE 3

Trail Zones x2

WHEELCHAIR  
ROUNDBOUT

CROCODILE  
HOPSCOTCH!

WHEELCHAIR  
TRAMPOLINE  
WITH RAMPED SIDES

ZONE 1

Dynamic Play

INCLUSIVE  
MULTIPLAY UNIT

INCLUSIVE  
MULTI SEESAW

INCLUSIVE LARGE  
PLATFORM  
NET SPINNER

3D ANIMAL  
SCULPTURES

SLIDING - SPINNING - ROCKING - AGILITY - BALANCE - ROLE PLAY - CRAWLING - CLIMBING - INCLUSIVE PLAY





# Sandringham Park Playground

Design for Wetherby Town Council

3D Visual - Page 2 of 4

VARIETY OF SWINGS  
X2 CRADLE SEATS X2 FLAT SEATS  
X1 SHELL SEAT

CROCODILE  
HOPSCOTCH!

INCLUSIVE  
MULTIPLAY UNIT

INCLUSIVE  
DYNAMIC  
Fun for all!

WHEELCHAIR  
ROUNDAABOUT

WHEELCHAIR  
TRAMPOLINE  
WITH RAMPED SIDES

KOMPAN  
Let's play

INCLUSIVE LARGE  
PLATFORM  
NET SPINNER

95+  
USERS

40+  
PLAY  
FEATURES

AGE  
2-6  
RANGE

SO FUN!!!  
Let's play  
together!

ZONE 1 - Dynamic Play



# Sandringham Park Playground

*Design for Wetherby Town Council*

3D Visual - Page 3 of 4



LEARN  
TOGETHER  
DRIVING  
SCHOOL

LOOK OUT!  
Crocodile on  
the loose!!!

## SPINNER BOWL!

# HELLO SIGN LANGUAGE PANEL & HELLO BRAILLE PANEL

**INCLUSIVE  
ROLE PLAY!**  
interactive  
fun



# HORSE ROUNDBOUT

# RACE EACH OTHER ON HORSE JUMPING



WALK AROUND THE  
EMBANKMENT  
TRIM TRAIL

## DOUBLE HORSE SPRINGER

LADYBIRD SCULPTURE  
3D PLAY CREATURES

# MARKE TOWN

# BRANHAM PARK

## ZONE 2 - Wetherby Town Tour

**KOMPAN!**  
Let's play



40-



AGE  
2-6  
RANGE





95+  
USERS

40+  
PLAY  
FEATURES

AGE  
2-6  
RANGE

**ZONE 4**  
Multi Goal  
Zone

**ZONE 3** - Trail Zones

BALANCE  
BEAM

ROPE  
BRIDGE

PARKOUR  
ROPES

TURNING  
BEAM

CROSSED  
ROPES

TEAR DROP  
HANDLES

Race you over  
the Wetherby  
Bridge!

BE ACTIVE TOGETHER  
MULTI GOAL!!!

BASKETBALL  
FOOTBALL  
CRICKET

**ZONE 3**  
Trail Zones x2

BALANCE PLUS  
BEALANCE BEAMS

WATER  
LILIES


BALANCE  
COMBINATION

SITTING  
POLES

WOBBLY  
BRIDGE

RACE OVER THE  
WETHERBY BRIDGE

**KOMPAN**  
Let's play

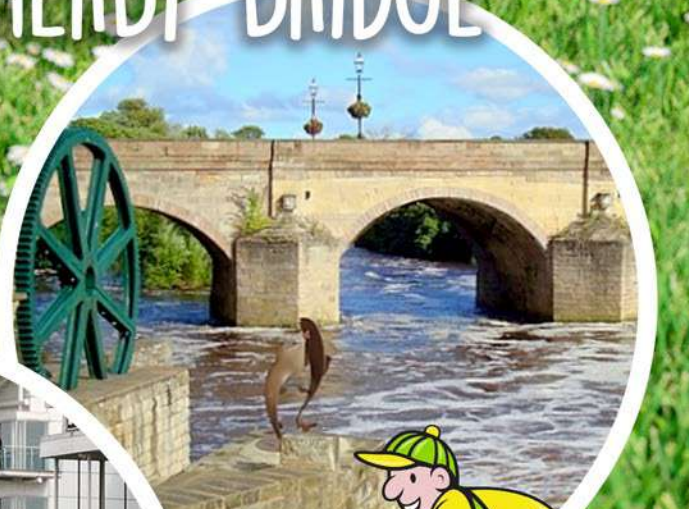



INCLUSIVE AND  
ACCESSIBLE PLAY

# ZONE 1

Dynamic Play

# ZONE 2

Wetherby Town  
Tour

# ZONE 3


Trail Zones x2

# ZONE 4


Multi Goal Zone

# Sandringham Park Playground

Design for Wetherby Town Council

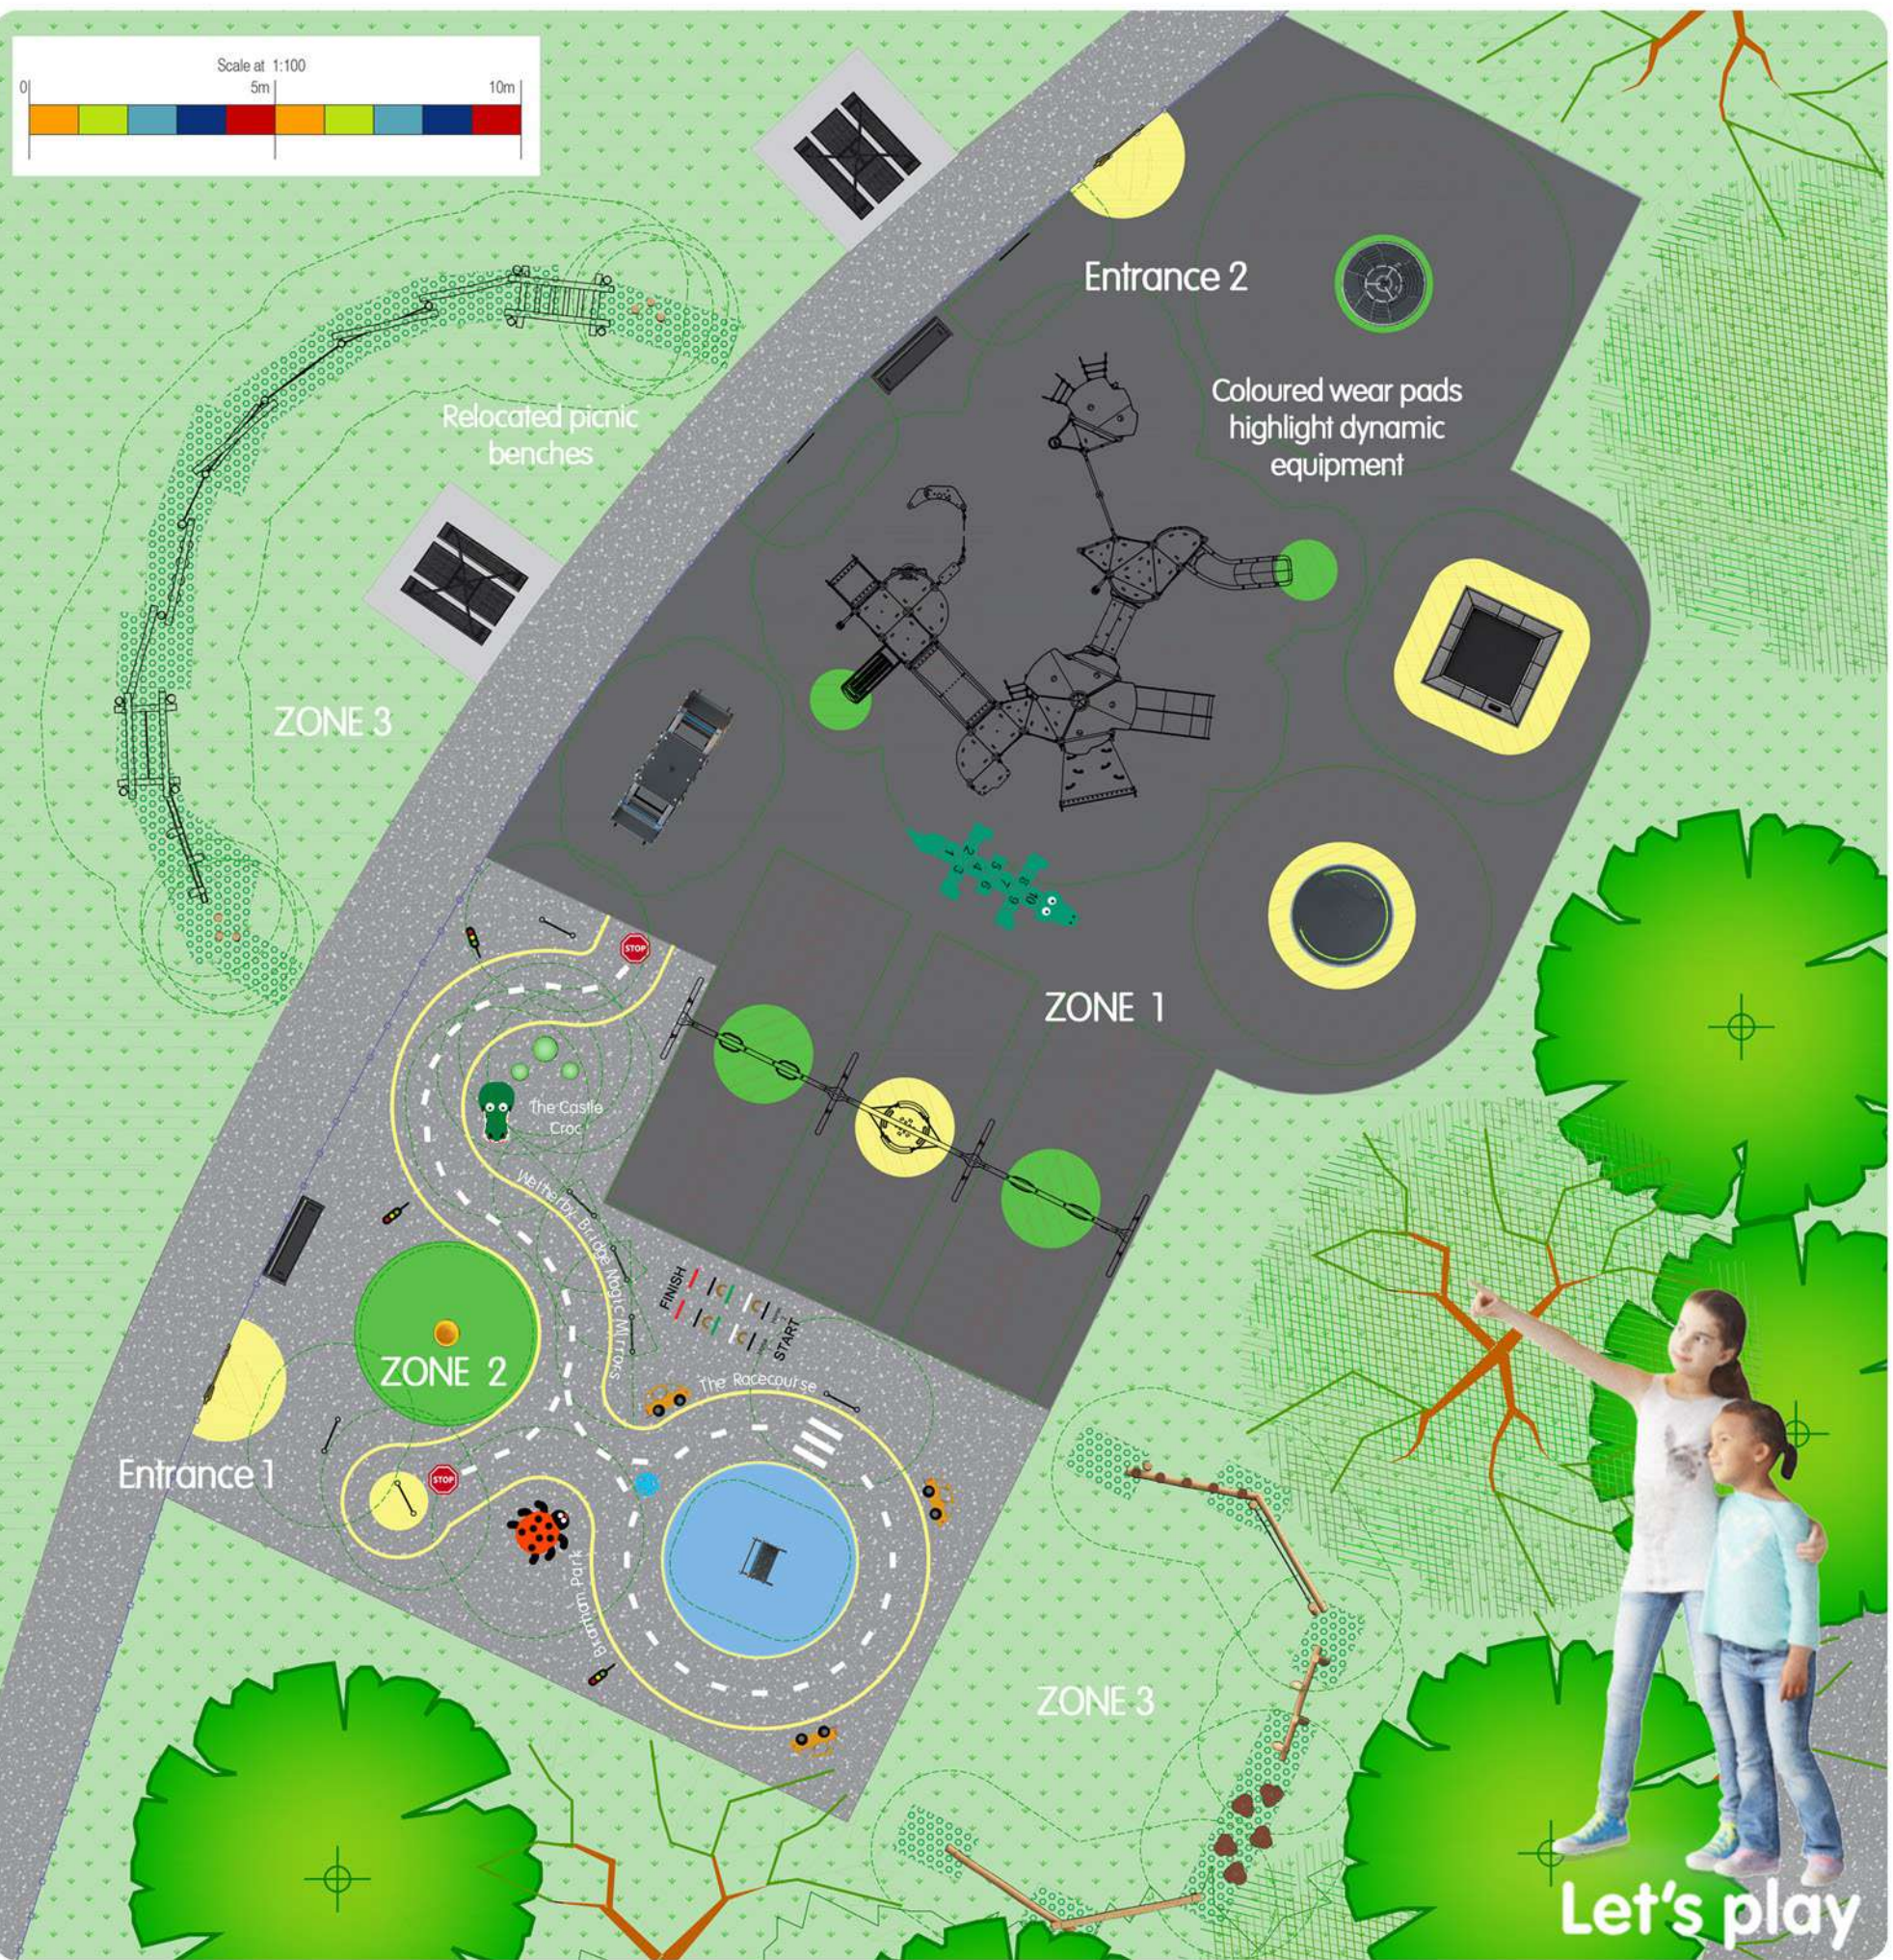

Basketball  
& Football

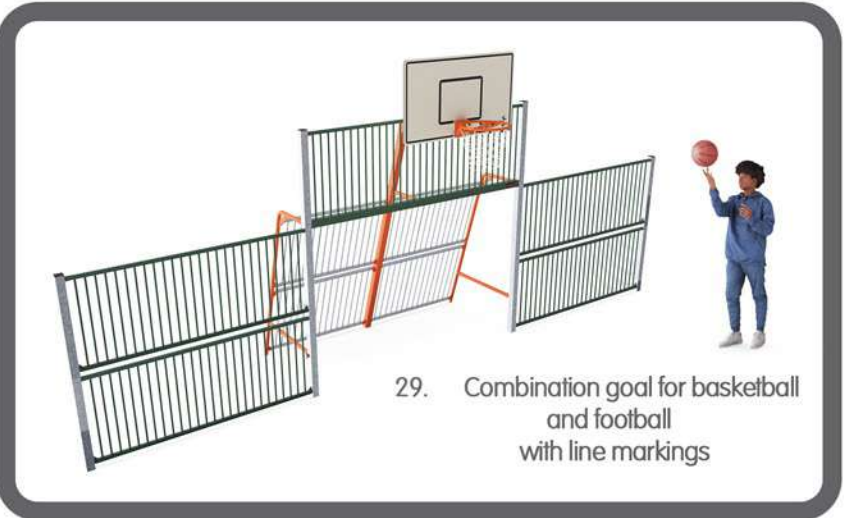

29. Combination goal for basketball and football with line markings

KOMPAN'S  
SUSTAINABLE  
PLAYGROUNDS

WE USE RECYCLED MATERIALS AND  
BORN GREEN MATERIALS.  
CO2 CALCULATIONS FOR ALL  
EQUIPMENT AVAILABLE


PLEASE SCAN HERE  
TO FIND OUT MORE



- ZONE 1**
1. Inclusive Multiplay Unit - with membrane ramps
  2. Wheelchair Roundabout
  3. Wheelchair Trampoline with ramped sides
  4. Inclusive large platform net spinner
  5. Inclusive four seat seesaw with back rest on one end and large central platform for sitting or laying
  6. Variety of swings - 2x Cradle, 2x Flat, Central Nest Seat with rubber non-slip edge and hand grips
  7. Communication board panel
  8. Butterfly tile maze panel




- ZONE 2**
10. Car role play panel
  11. 3D crocodile for sitting/ crawling 'Wetherby Castle'
  12. Spinner bowl
  13. Concave Mirror Panel - Wetherby Magical Mirror Bridge
  14. Wobbly Mirror Panel - Wetherby Magical Mirror Bridge
  15. Convex Mirror Panel - Wetherby Magical Mirror Bridge
  16. Grocery shop role play panel
  17. 3D ladybird for crawling 'Barnham Park'
  18. Large horse springer on roundabout
  19. Tortoise and hare maze race play panel
  20. Racecourse 2D game
  21. Entrance double sided 'Hello' sign language and 'Hello' braille panel
  22. Fun and imaginative roadway graphics themed on Wetherby Town sights with text and signal features

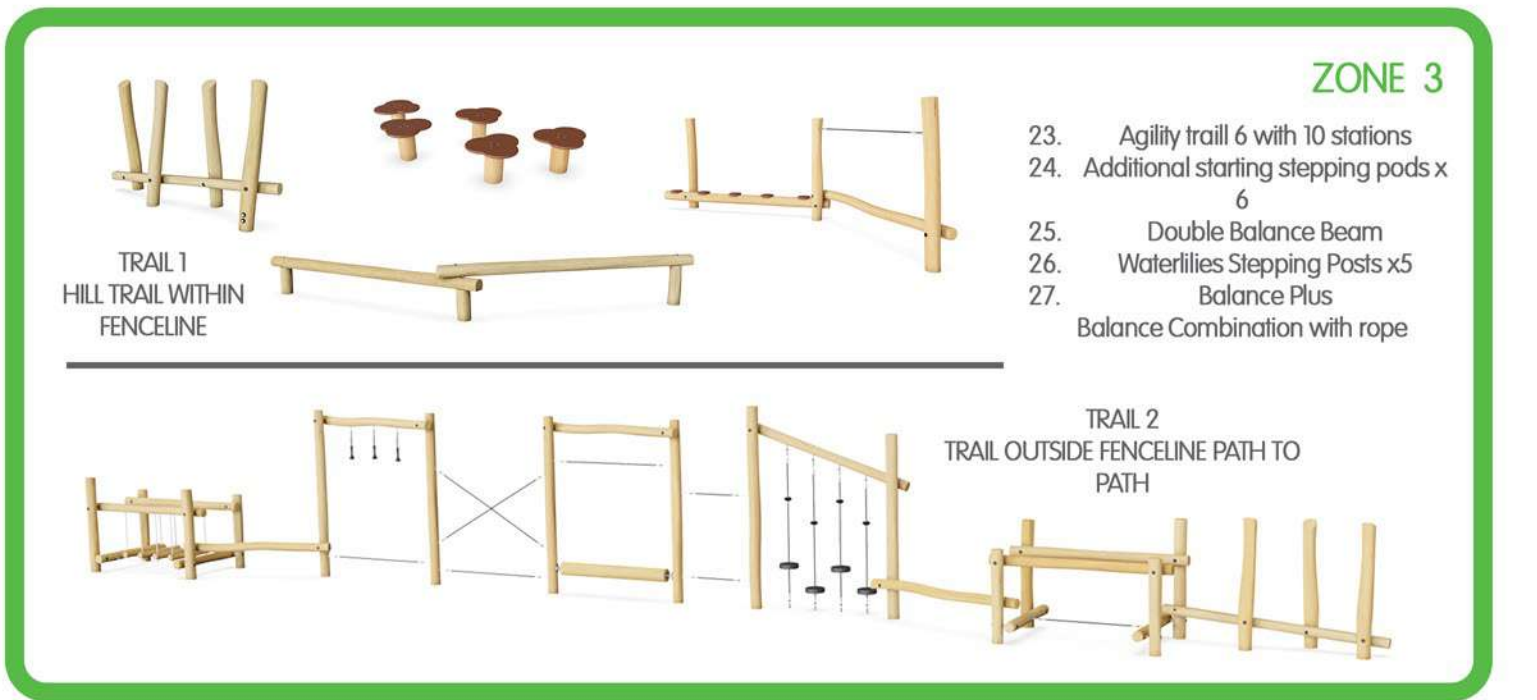

- ZONE 3**
23. Agility trail 6 with 10 stations
  24. Additional starting stepping pods x 6
  25. Double Balance Beam
  26. Waterlilies Stepping Posts x5
  27. Balance Plus

TRAIL 2  
TRAIL OUTSIDE FENCELINE PATH TO PATH



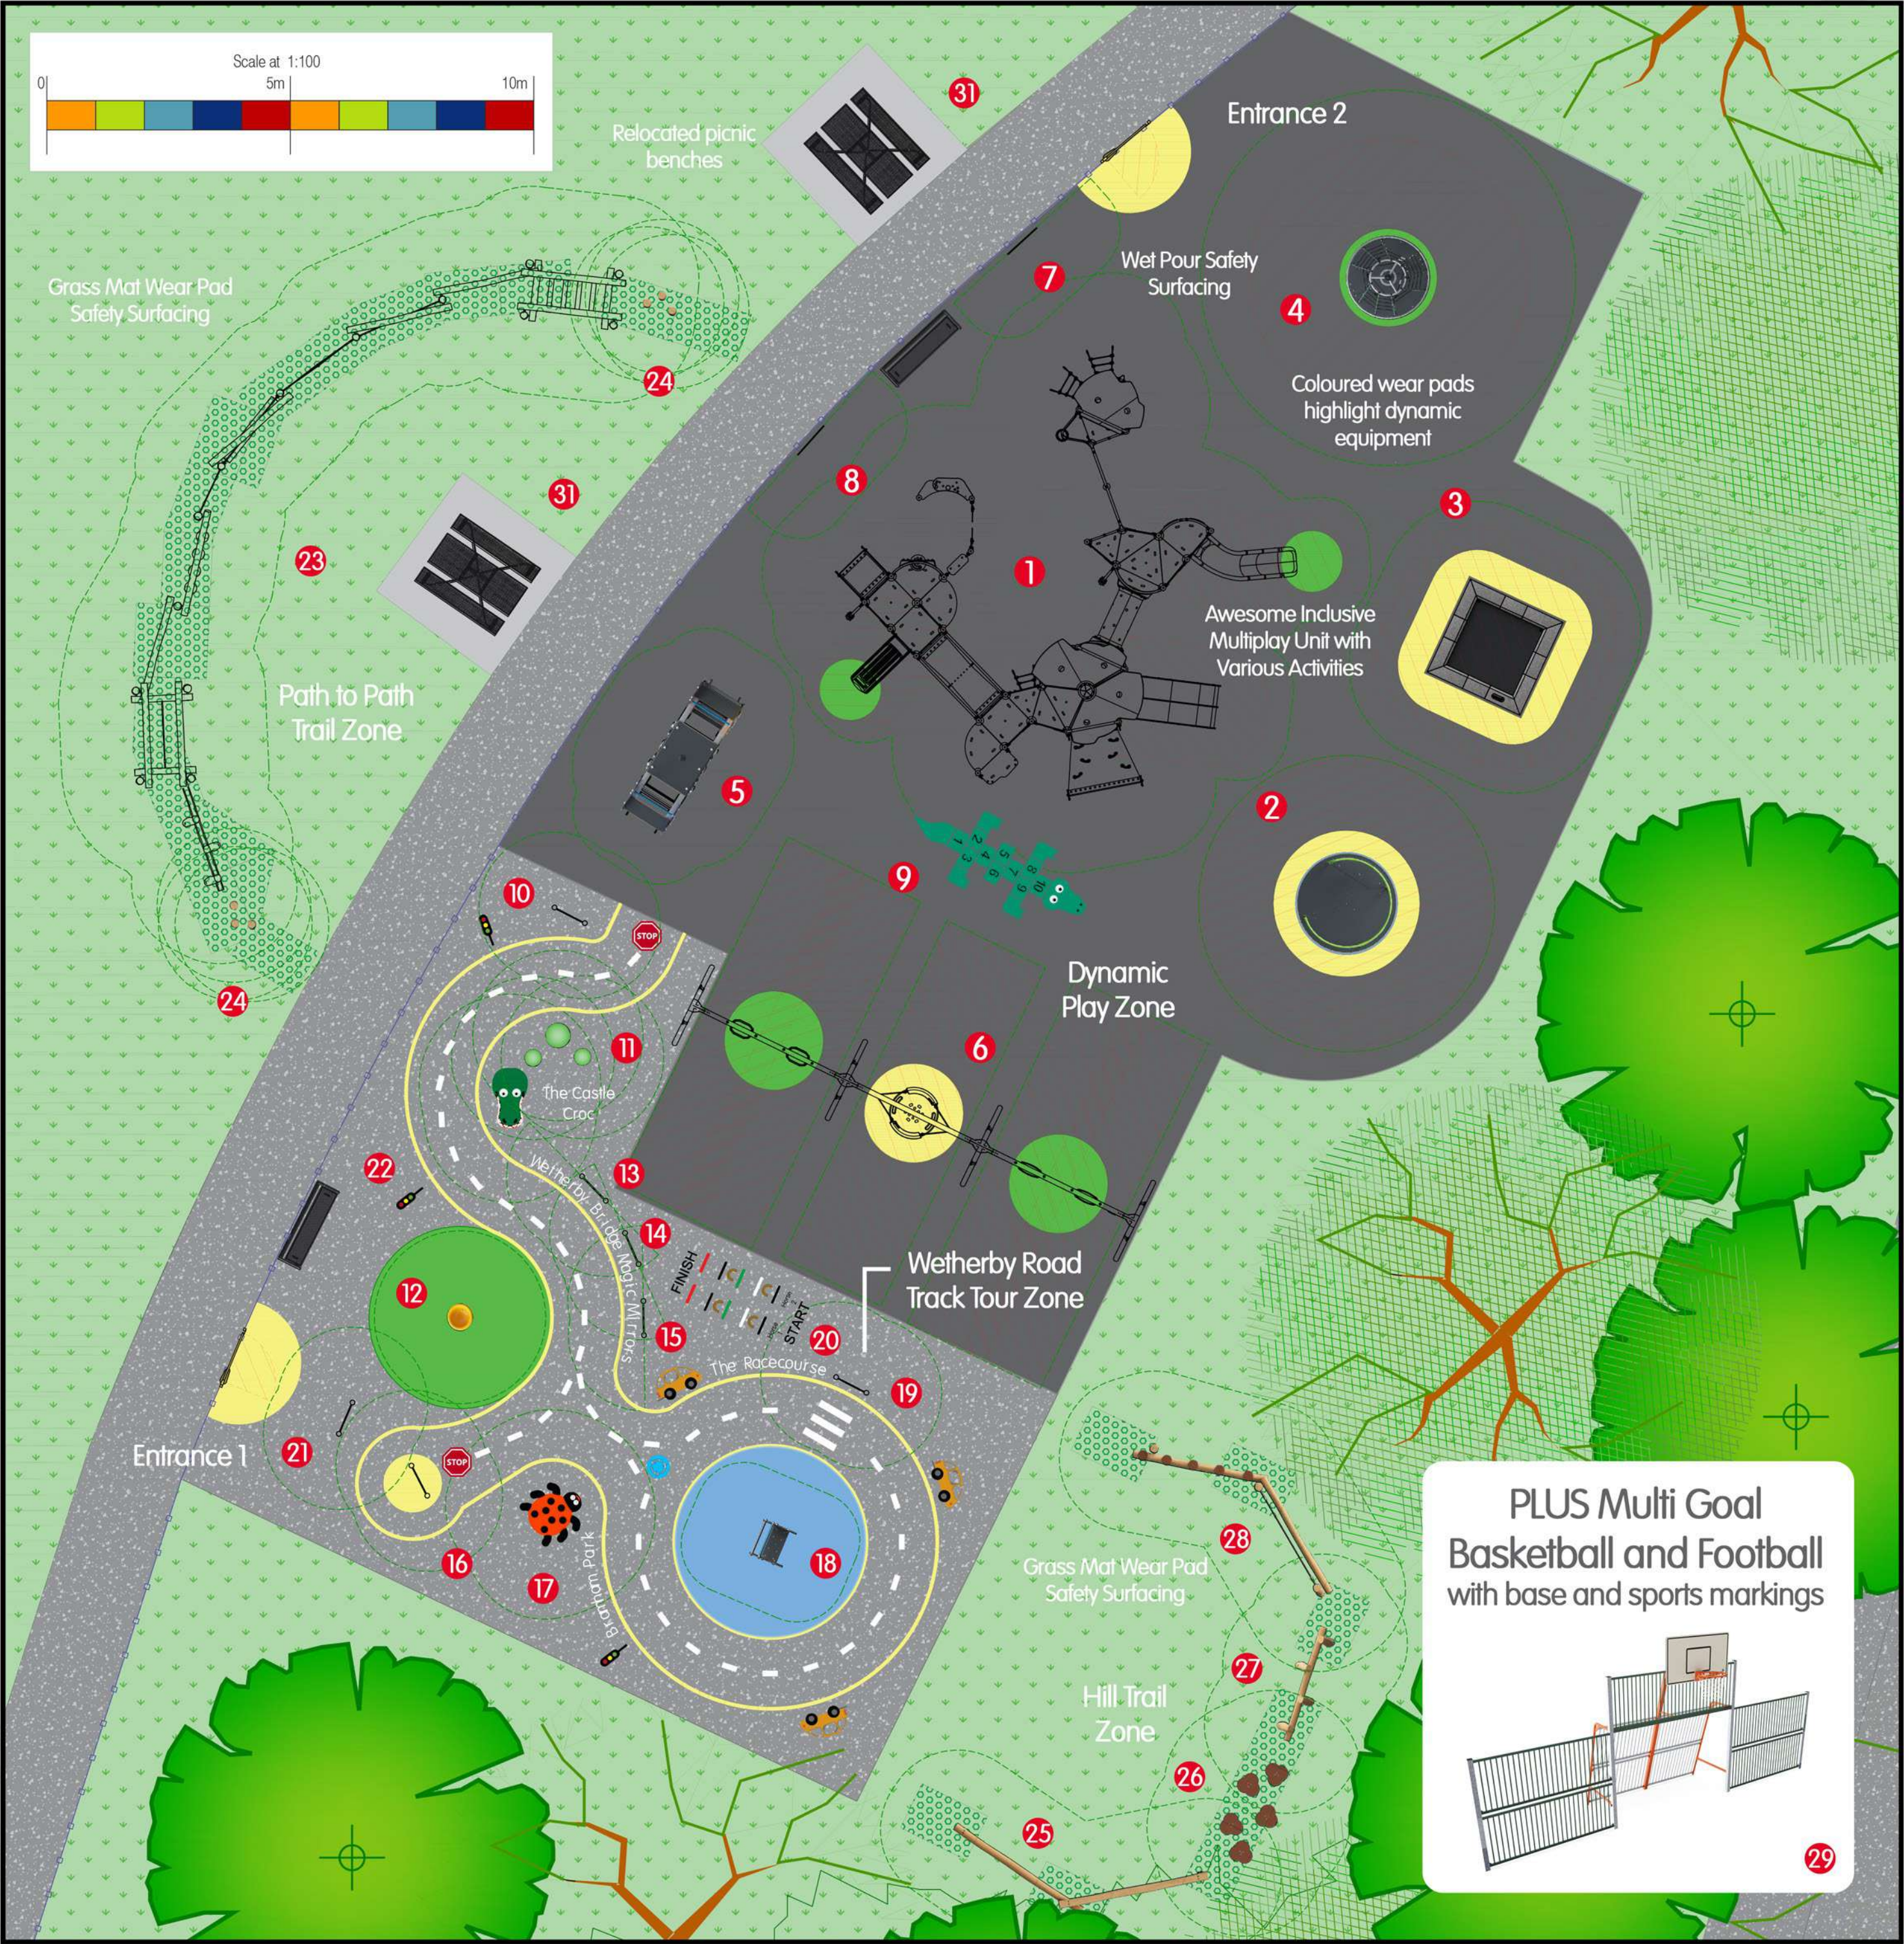

# SANDRINGHAM PARK

Wetherby Town Council

## Equipment

1. Inclusive Multiplay Unit - with membrane ramps
2. Wheelchair Roundabout
3. Wheelchair Trampoline with ramped sides
4. Inclusive large platform net spinner
5. Inclusive four seat seesaw with back rest on one end and large central platform for sitting or laying
6. Variety of swings - 2x Cradle, 2x Flat, Central Nest Seat with rubber non-slip edge and hand grips
7. Communication board panel
8. Butterfly tile maze panel
9. Crocodile hopscotch
10. Car role play panel
11. 3D crocodile for sitting/ crawling 'Wetherby Castle'
12. Spinner bowl
13. Concave Mirror Panel - Wetherby Magical Mirror Bridge
14. Wobbly Mirror Panel - Wetherby Magical Mirror Bridge
15. Convex Mirror Panel - Wetherby Magical Mirror Bridge
16. Grocery shop role play panel
17. 3D ladybird for crawling 'Barnham Park'
18. Large horse springer on roundabout
19. Tortoise and hare maze race play panel
20. Racecourse 2D game
21. Entrance double sided 'Hello' sign language and 'Hello' braille panel
22. Fun and imaginative roadway graphics themed on Wetherby Town sights with text and signal features
23. Agility trail 6 with 10 stations
24. Additional starting stepping pods x 6
25. Double Balance Beam
26. Waterlilies Stepping Posts x5
27. Balance Plus
28. Balance Combination with rope
29. Combination goal for basketball and football with line markings
30. Plus (not shown) Carefully uplifted and relocated roundabout
31. Relocated picnic benches with bases

Design assumes the site will be levelled by other (max. gradient 1:100), free draining and with good access

Quotation and design is submitted site unseen, we reserve the right, following a full site survey to amend the design appropriately.

Areas and dimensions shown are critical for compliance with European safety standards EN1176 & EN1177. If in doubt ask.

Grass areas should be well established prior to grass mat safety surfacing being laid.



KOMPAN Ltd.  
Serenity House  
Milton Keynes  
MK4 1GA

www.KOMPAN.co.uk  
T:01908 201002  
F:01908 201007  
E:KOMPAN.UK@KOMPAN.com

NOT FOR TENDER ISSUE.  
©copyright of this drawing remains the property of KOMPAN Ltd. and the KOMPAN group. This drawing may not be reproduced without prior permission of KOMPAN Ltd. Any infringement will be pursued.

Project  
SANDRINGHAM\_PARK

Client  
WETHERBY\_TOWN\_COUNCIL

Drawing No.  
CAS-256337-L3T9S5

Date  
26/10/2023

Designed by  
R.B

Scale  
1:100@A2

Revision  
-